



SR BOX BOOM

 


SL BOX BOOM

 



LINESET SCHEDULE

36	
35	
34	
33	
32	
31	
30	
29	
28	ORCH SHELL 3
27	
26	
25	
24	
23	
22	
21	MID TRAVELER
20	
19	
18	
17	ORCH SHELL 2
16	
15	
14	
13	
12	
11	
10	
9	
8	PROJ SCREEN
7	
6	ORCH SHELL 1
5	
4	
3	1ST LX
2	MAIN DRAPE
1	MAIN TEASER
0	

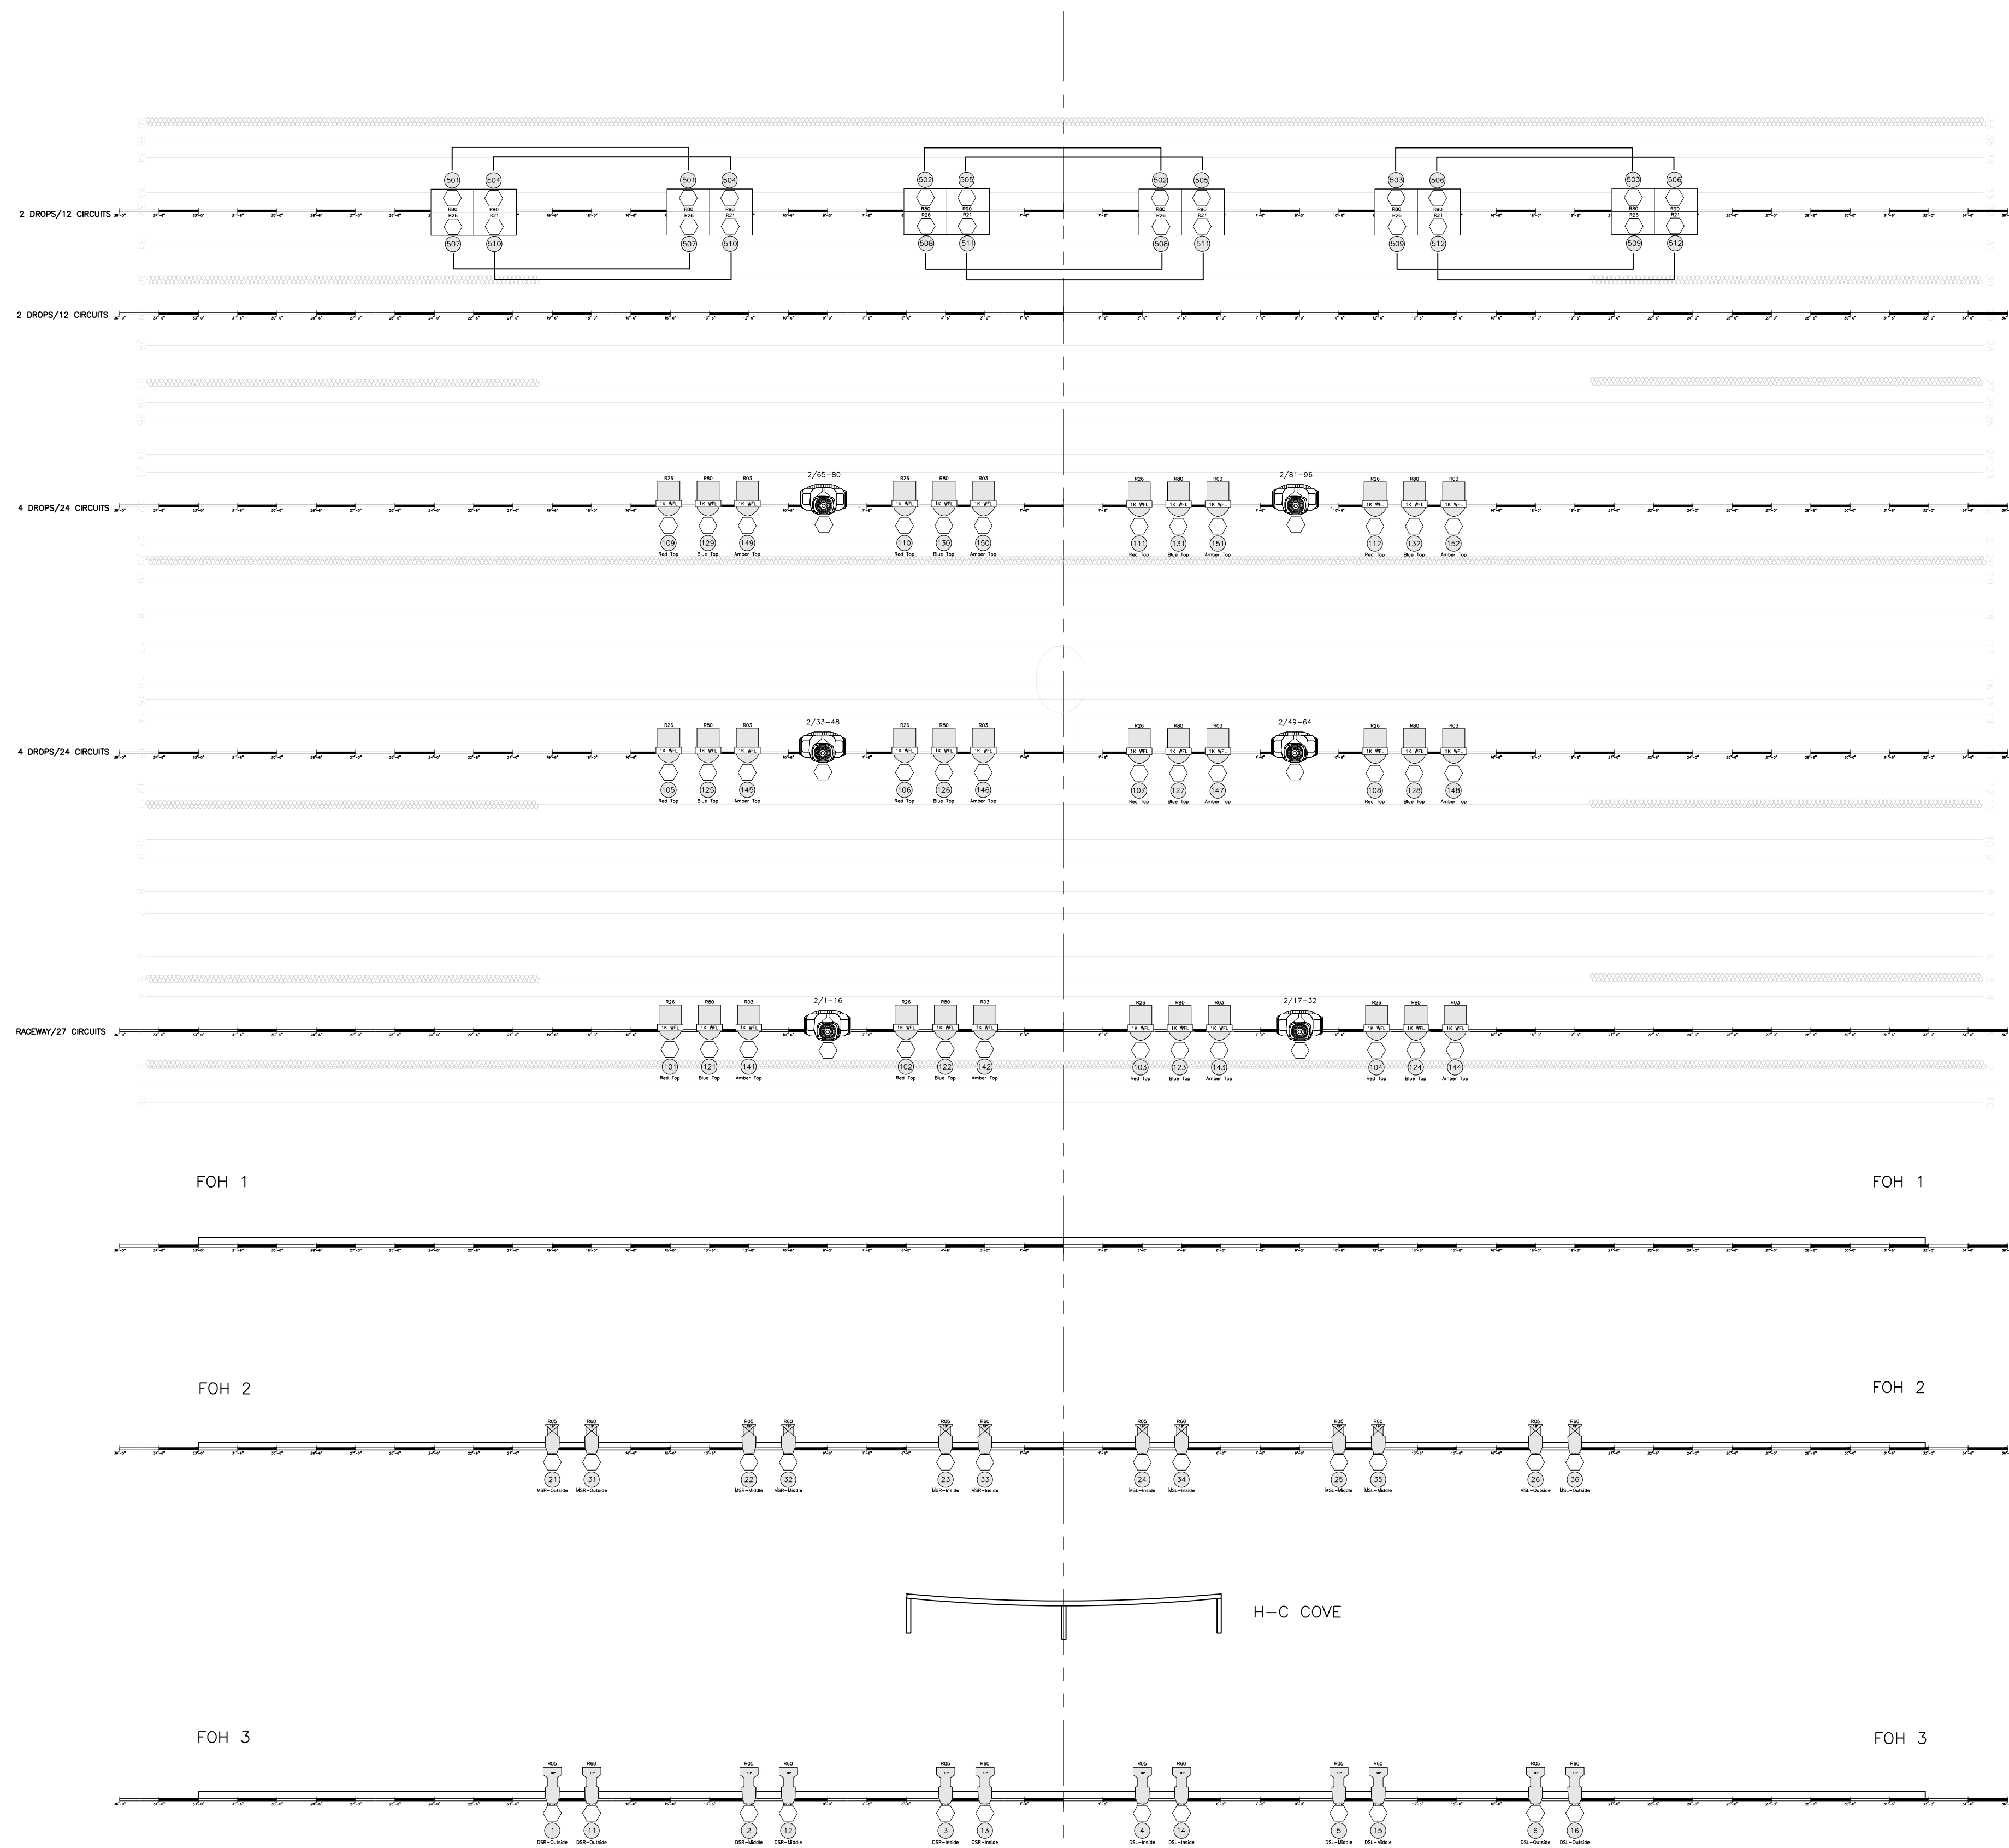

**LEGEND**

- ETC Source4 10 degree
- ETC Source4 19 degree
- ETC Source4 26 degree
- ETC Source4 36 degree
- ETC Source4 50 degree
- ETC Source4 PAR
- HES Studio Color 575
- PAR64
- Altman SkyCyc, 4 Cell

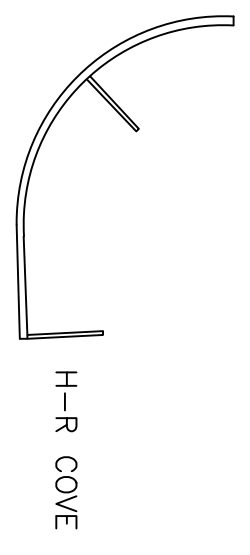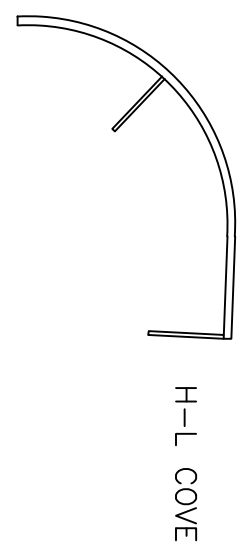

**REPERTORY PLOT**

Ronald & Lynda Nutt Theater  
The Clayton Center for the Arts - Maryville, Tennessee

TECHNICAL DIRECTOR: David Rosnake, 865.981.8580  
ASST. TECHNICAL DIRECTOR: Rachel Jarnagin, 865.981.8579

REV. DATE: 01/15/15	DRAWN BY: DGR	SHEET: 1/1
SCALE: 1/4" = 1'		